


a15

1

2

4

6

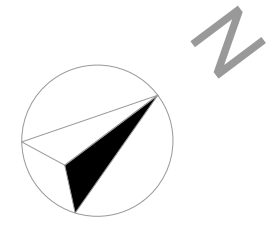

E

E

E-34 (=PKK)

E-11 (=telg E)

C


C

B

B

A

A

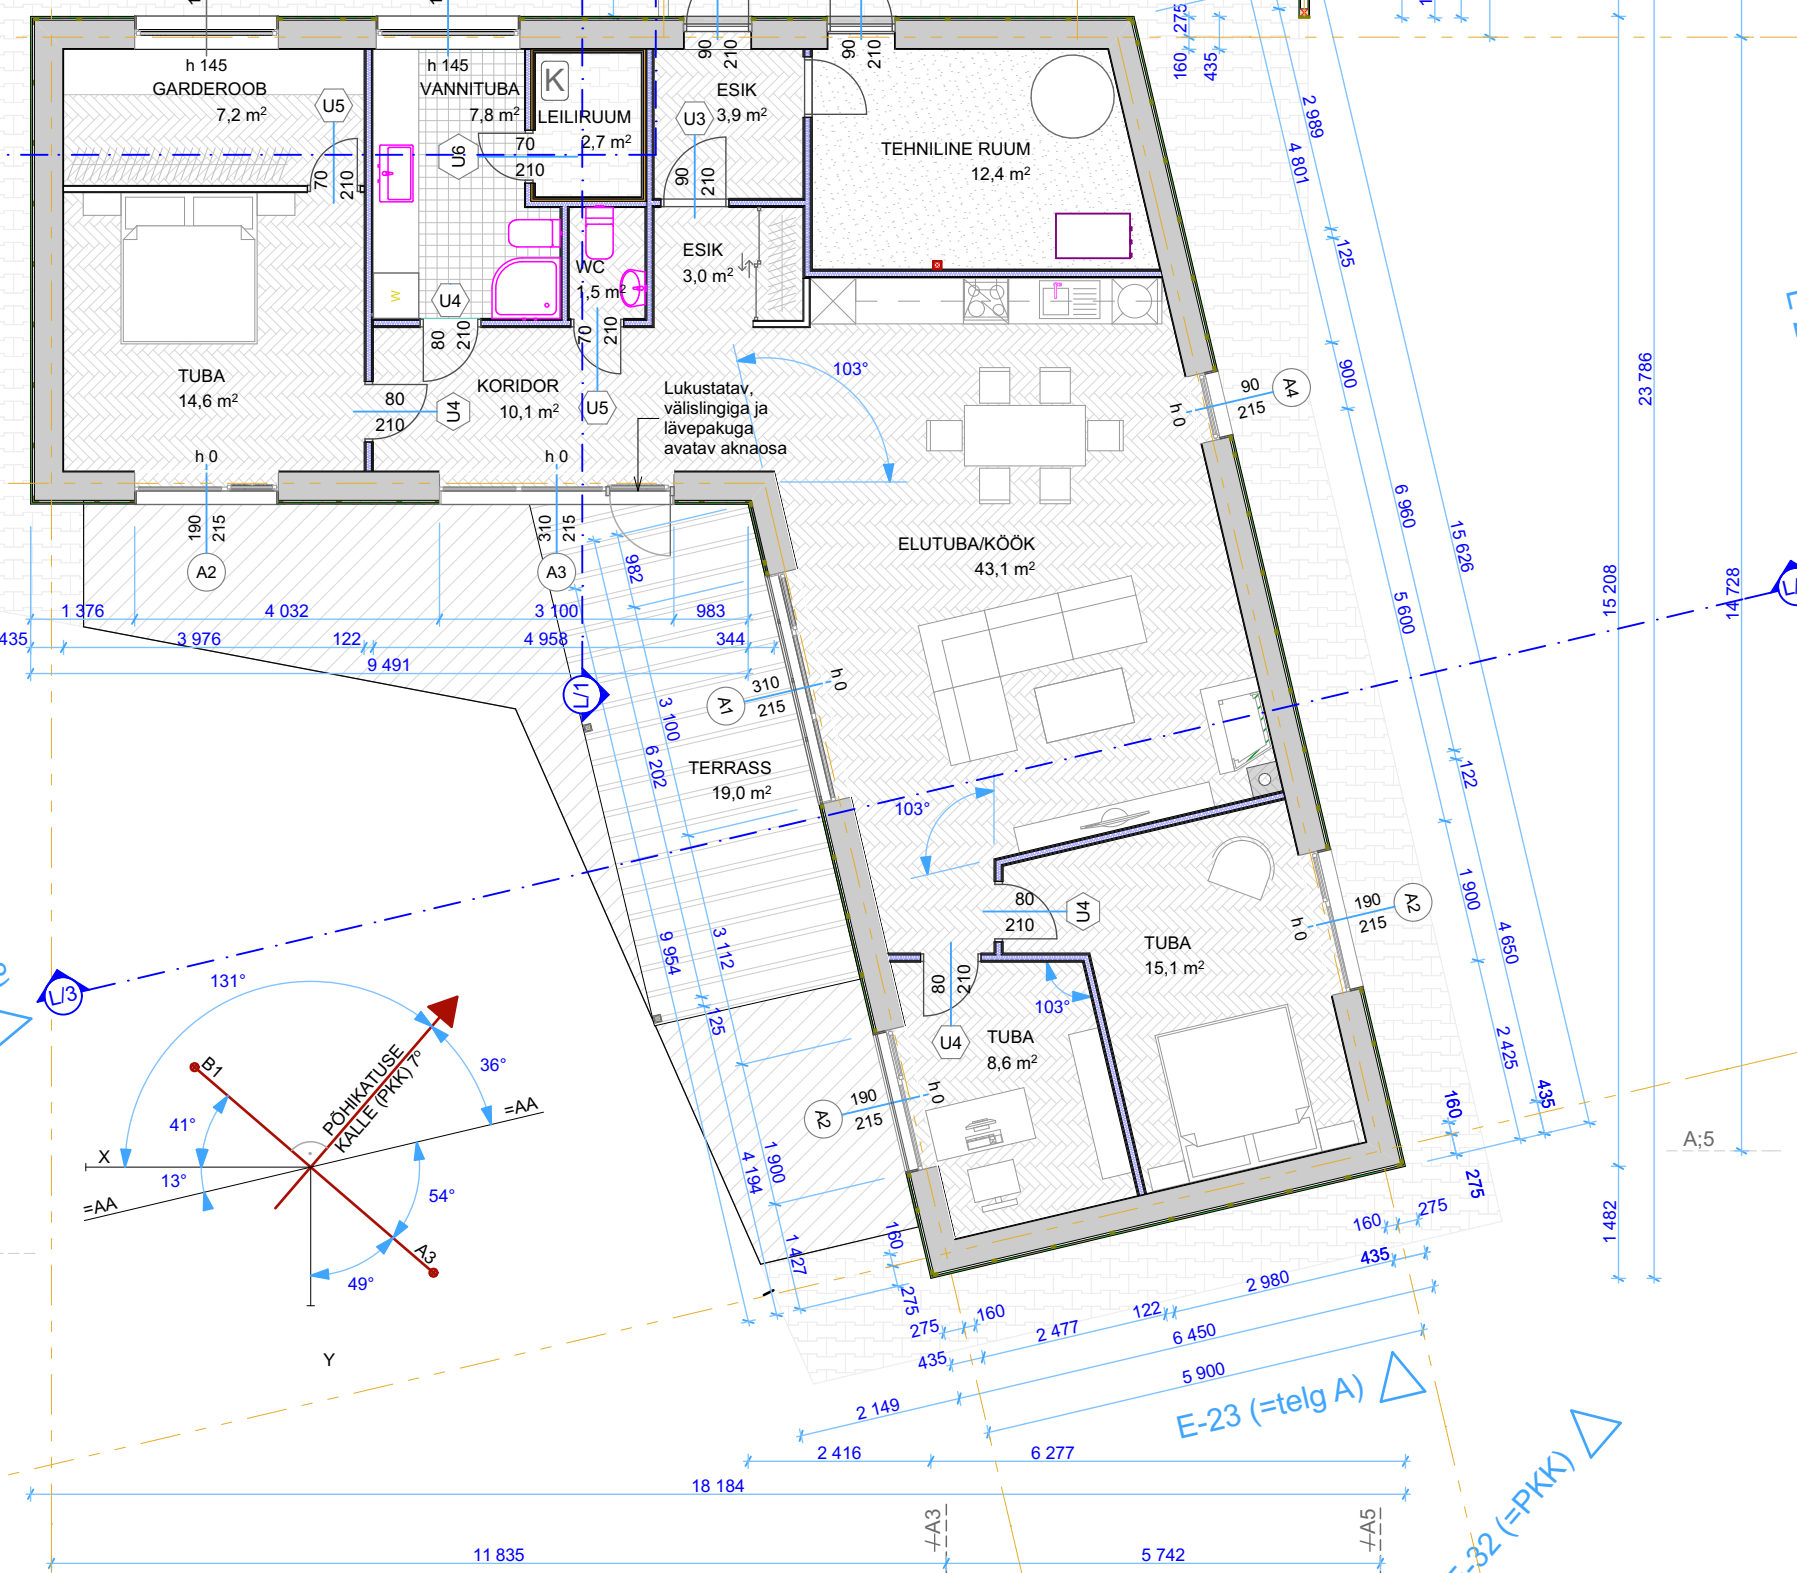


E-14 (=telg 1)

E-24 (=telg 3)

E-22 (=telg 5)

E-12 (=telg 1)

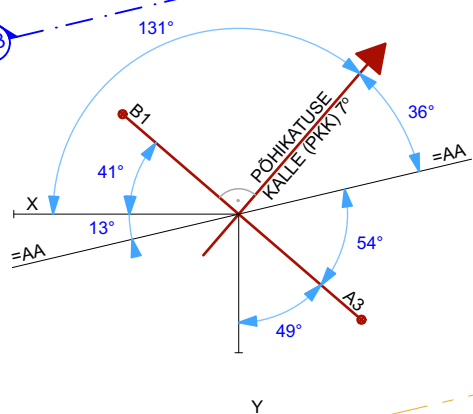

1

1

3

5

5


E-13 (=telg C)

E-23 (=telg A)


E-32 (=PKK)

A;3


A;5

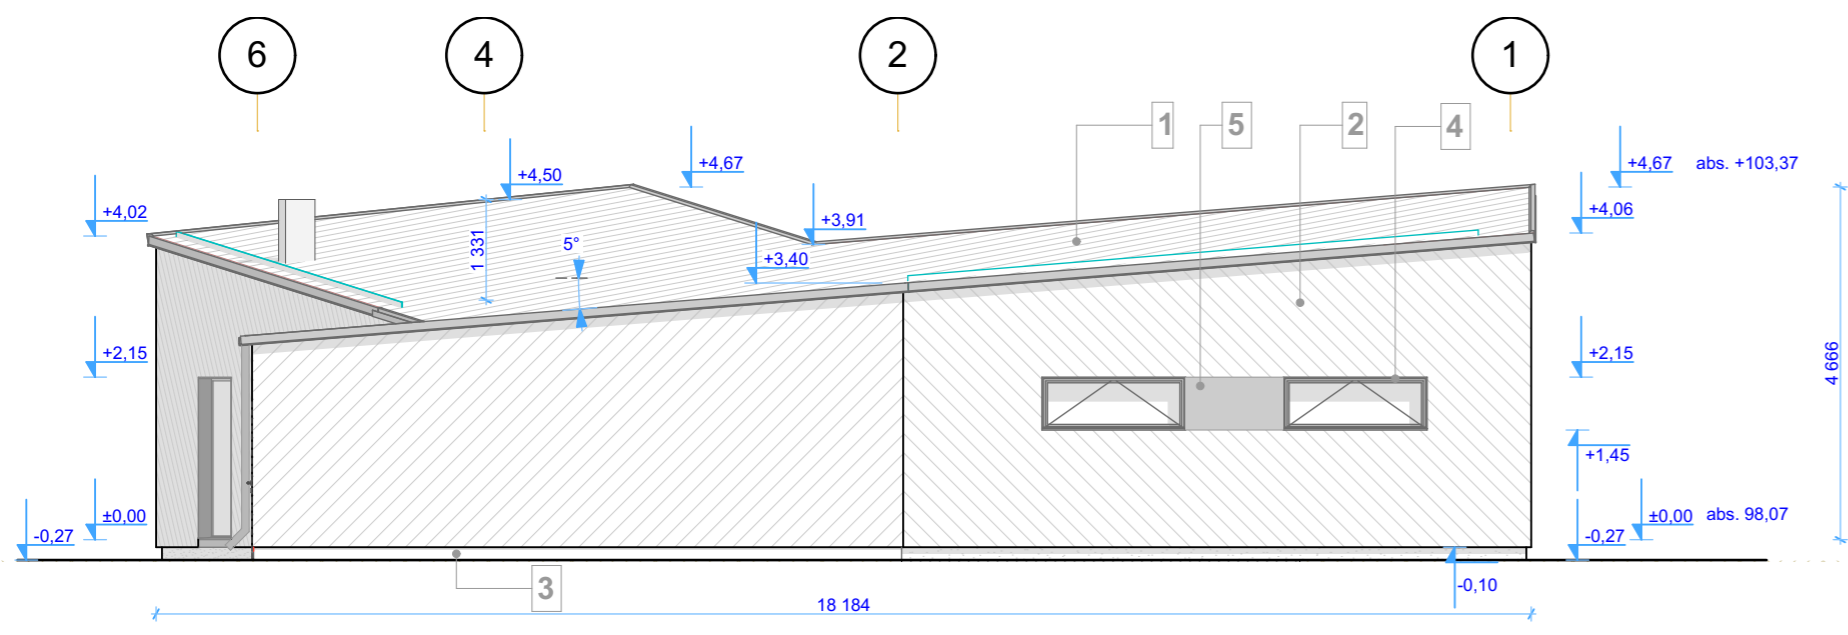


E-11 (=telg E) VAADE LOODEST 1:100

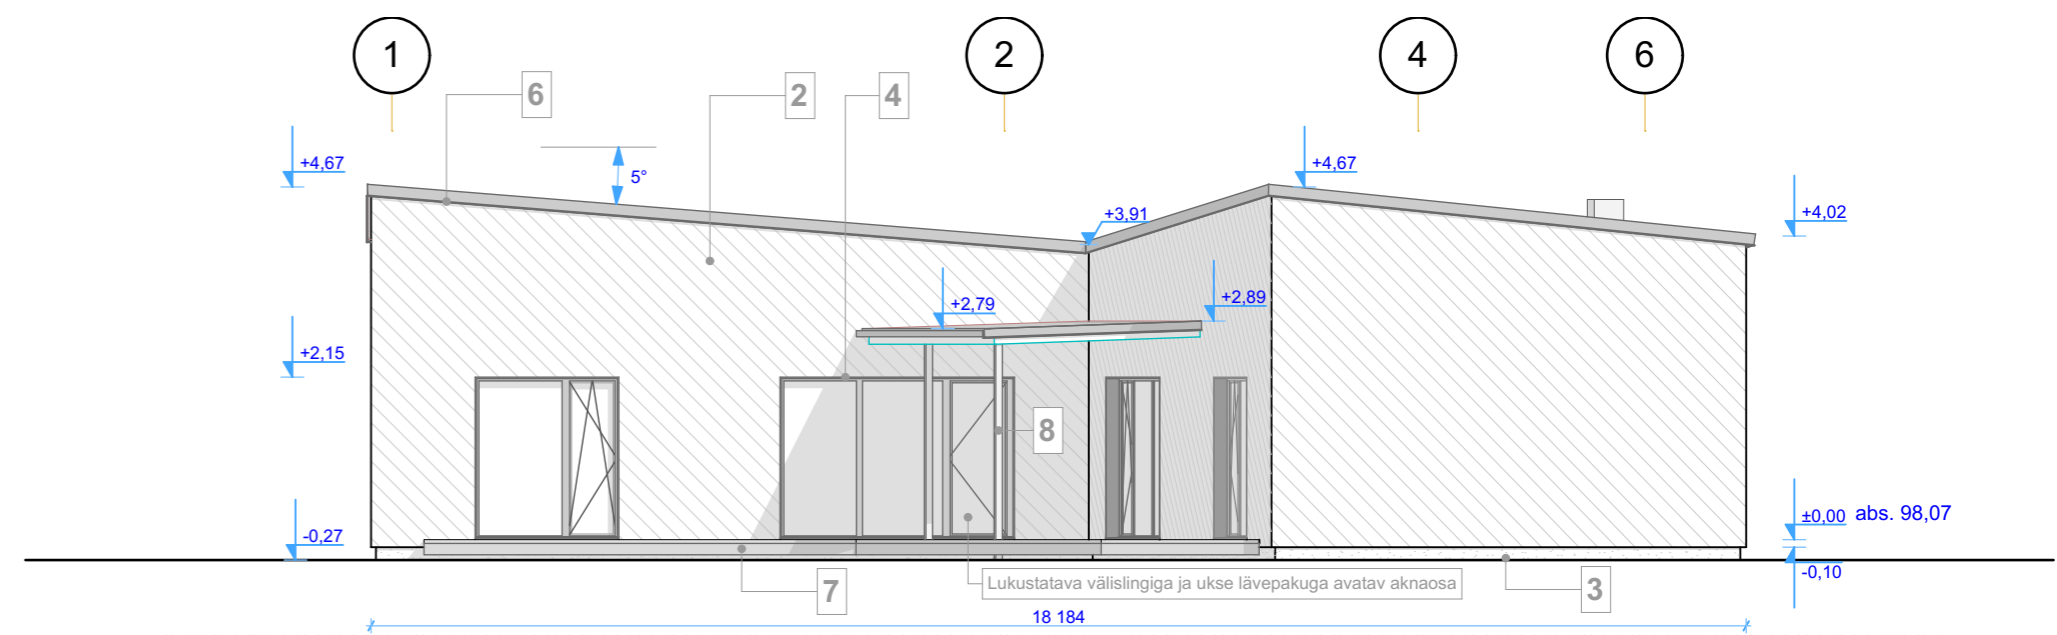


E-13 (=telg C) VAADE KAGUST 1:100

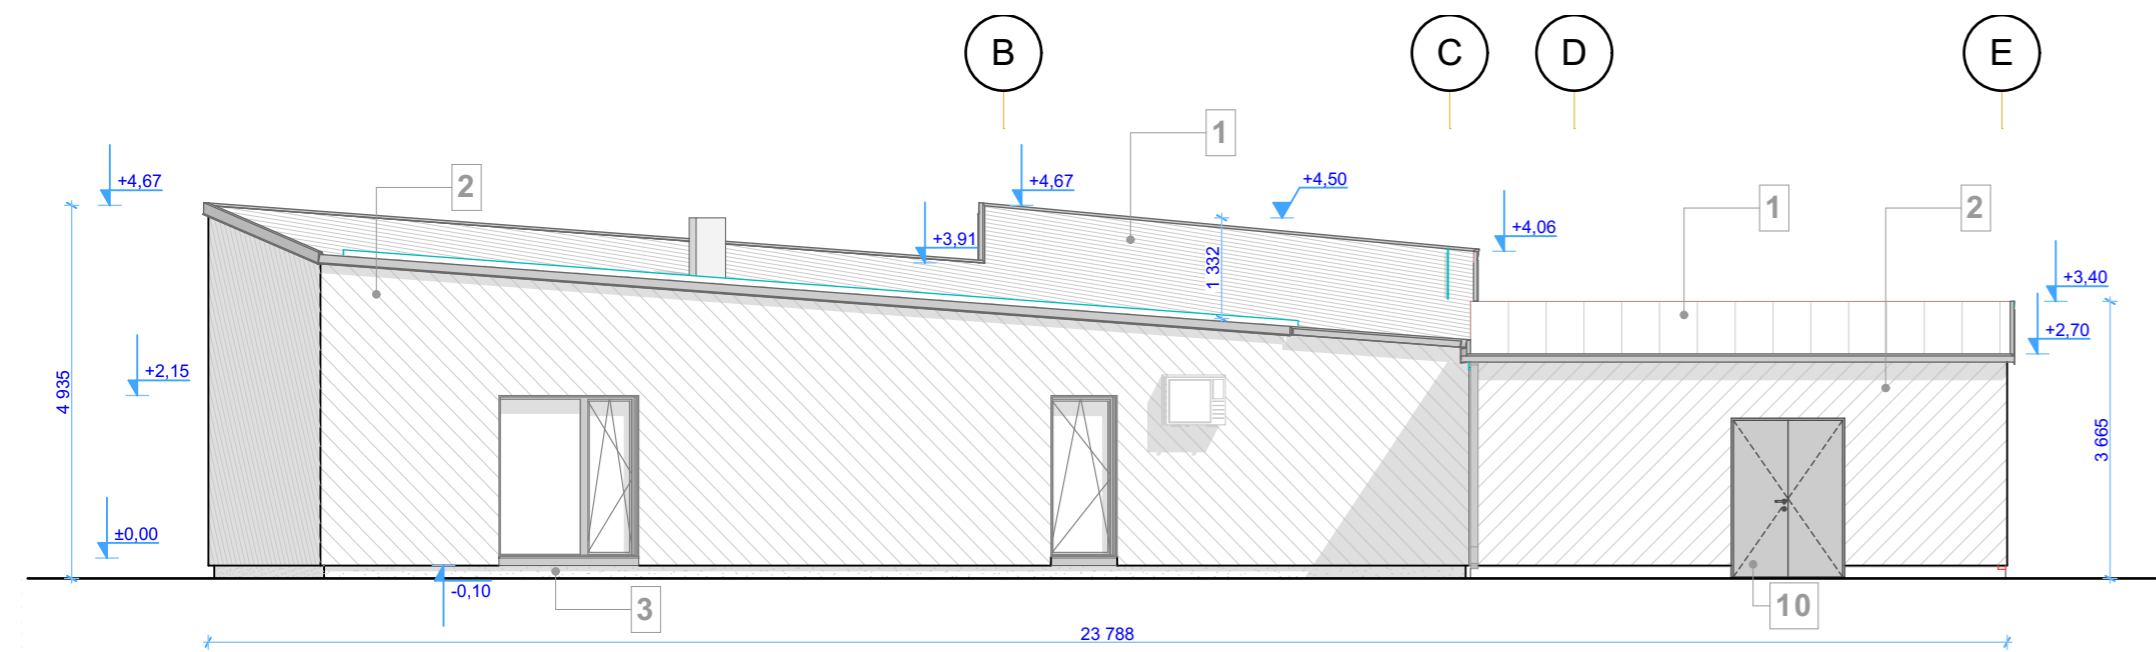


E-12(=telg 1) VAADE KIRDEST 1:100

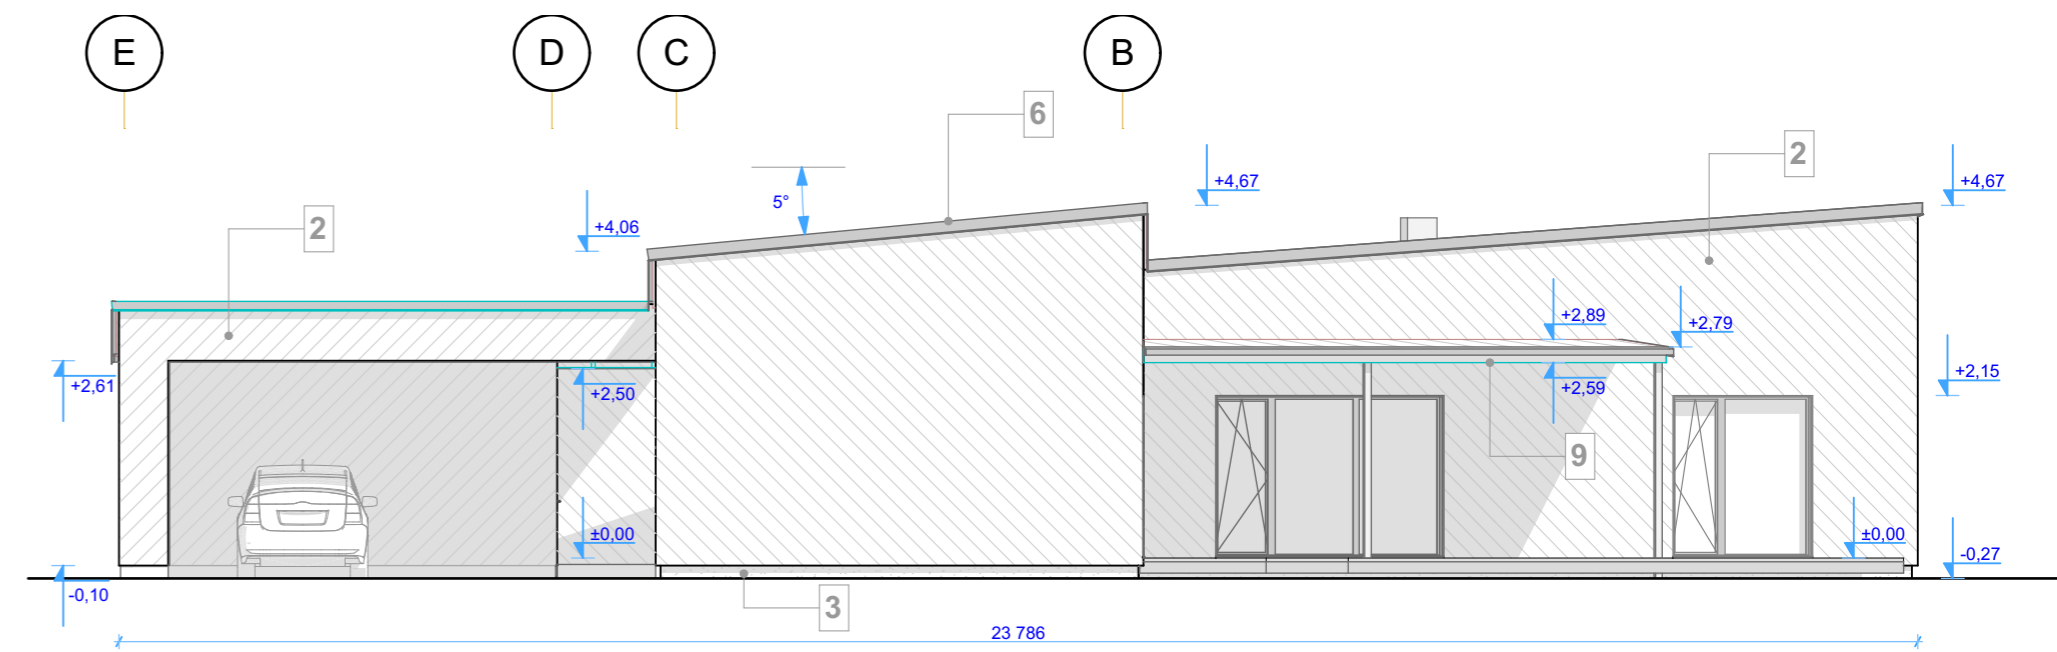


E-14 (=telg 1) VAADE EDELAST 1:100

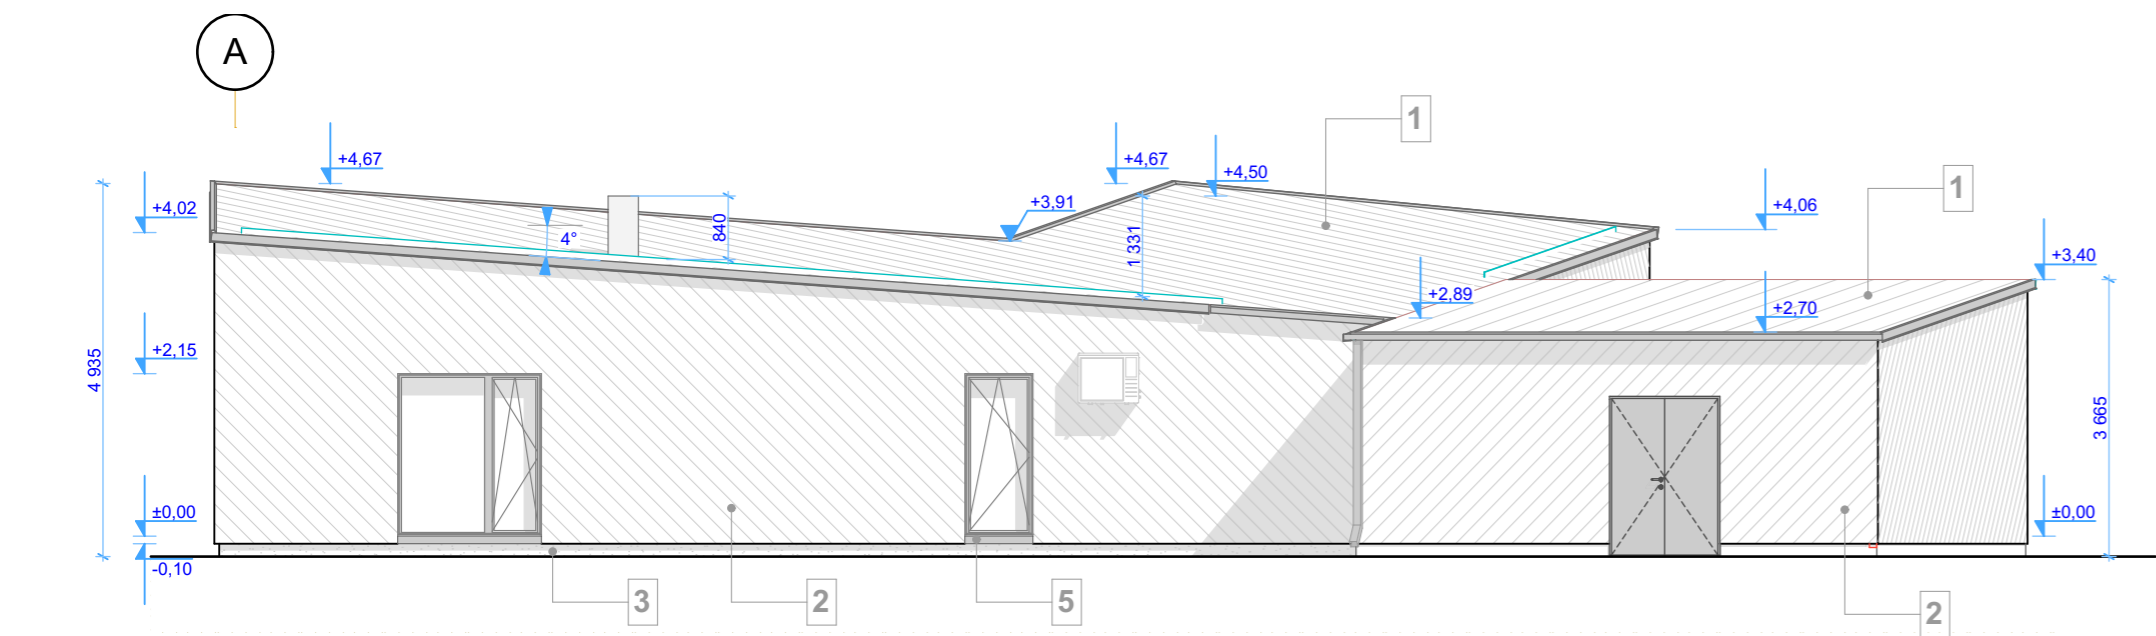

E-22 (= telg 5) VAADE KIRDEST 1:100

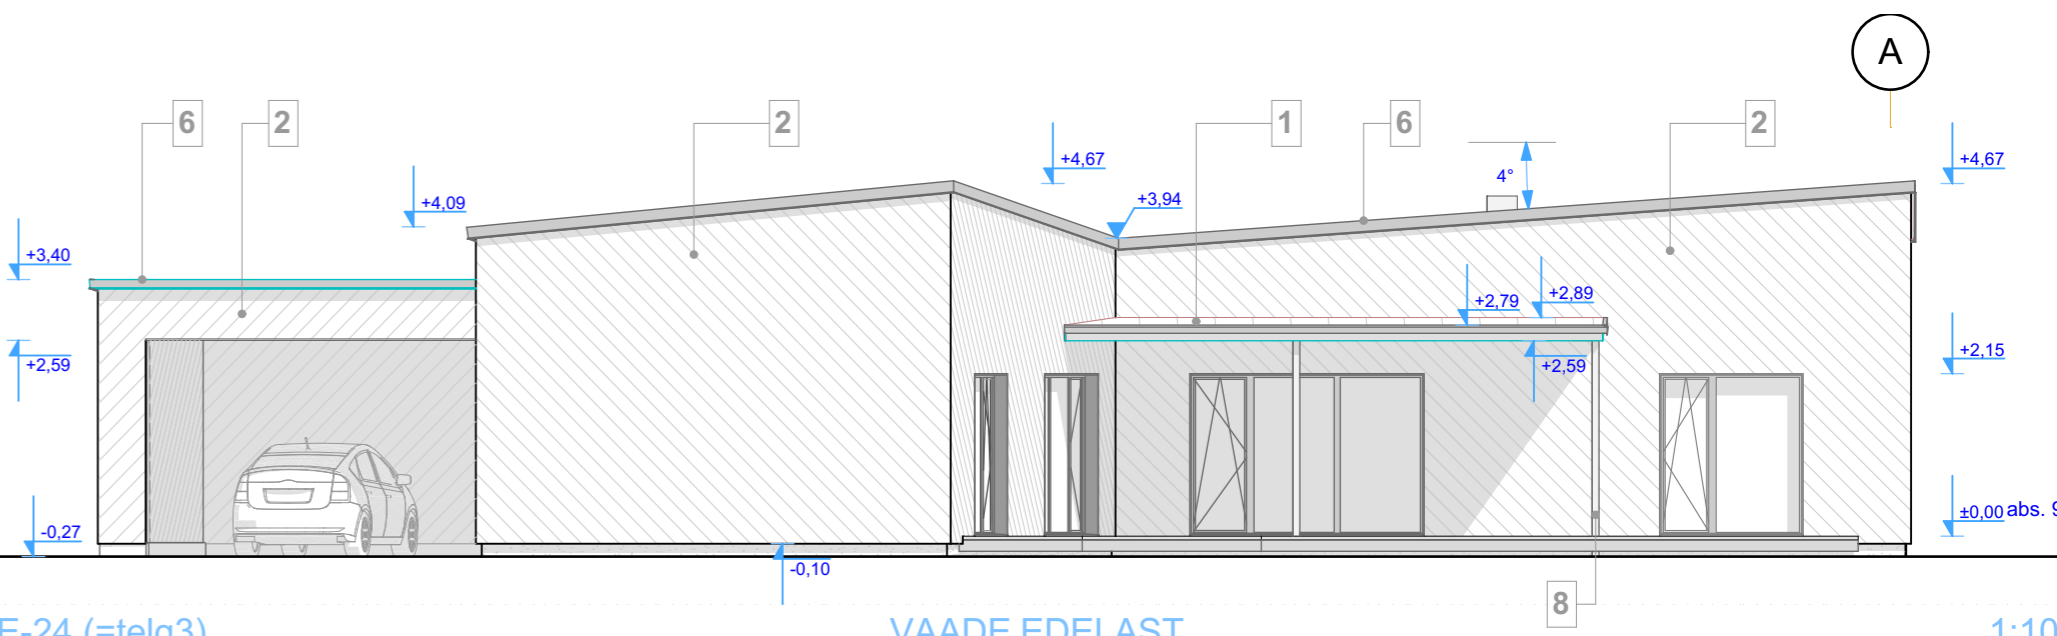

E-24 (=telg3) VAADE EDELAST 1:100

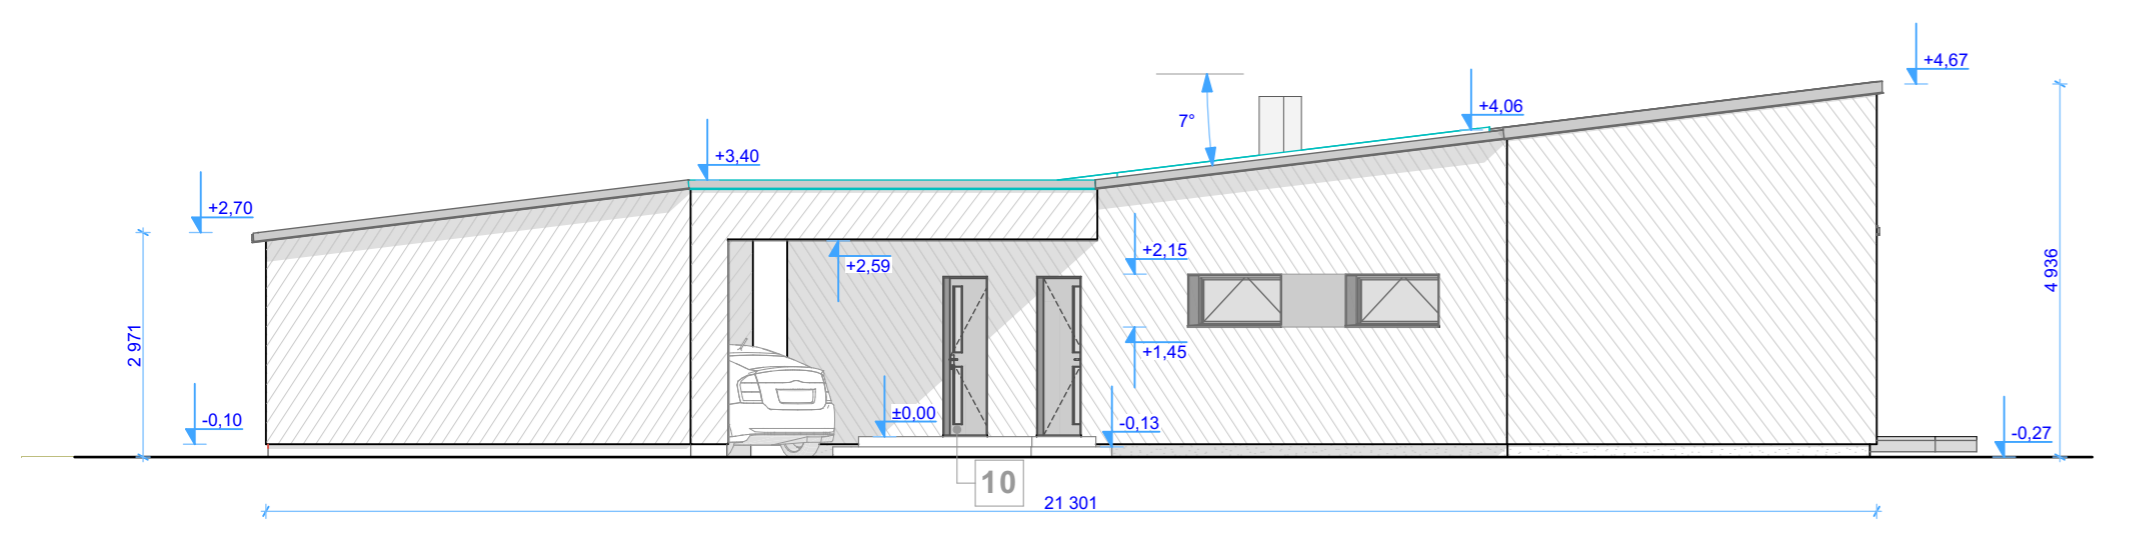

E-34 (=PKK) VAADE LÄÄNEST 1:100